




PARTIAL SIDE ELEVATION THROUGH BREEZEWAY
SCALE: 1/4"=1'-0"



PARTIAL SIDE ELEVATION
SCALE: 1/4"=1'-0"

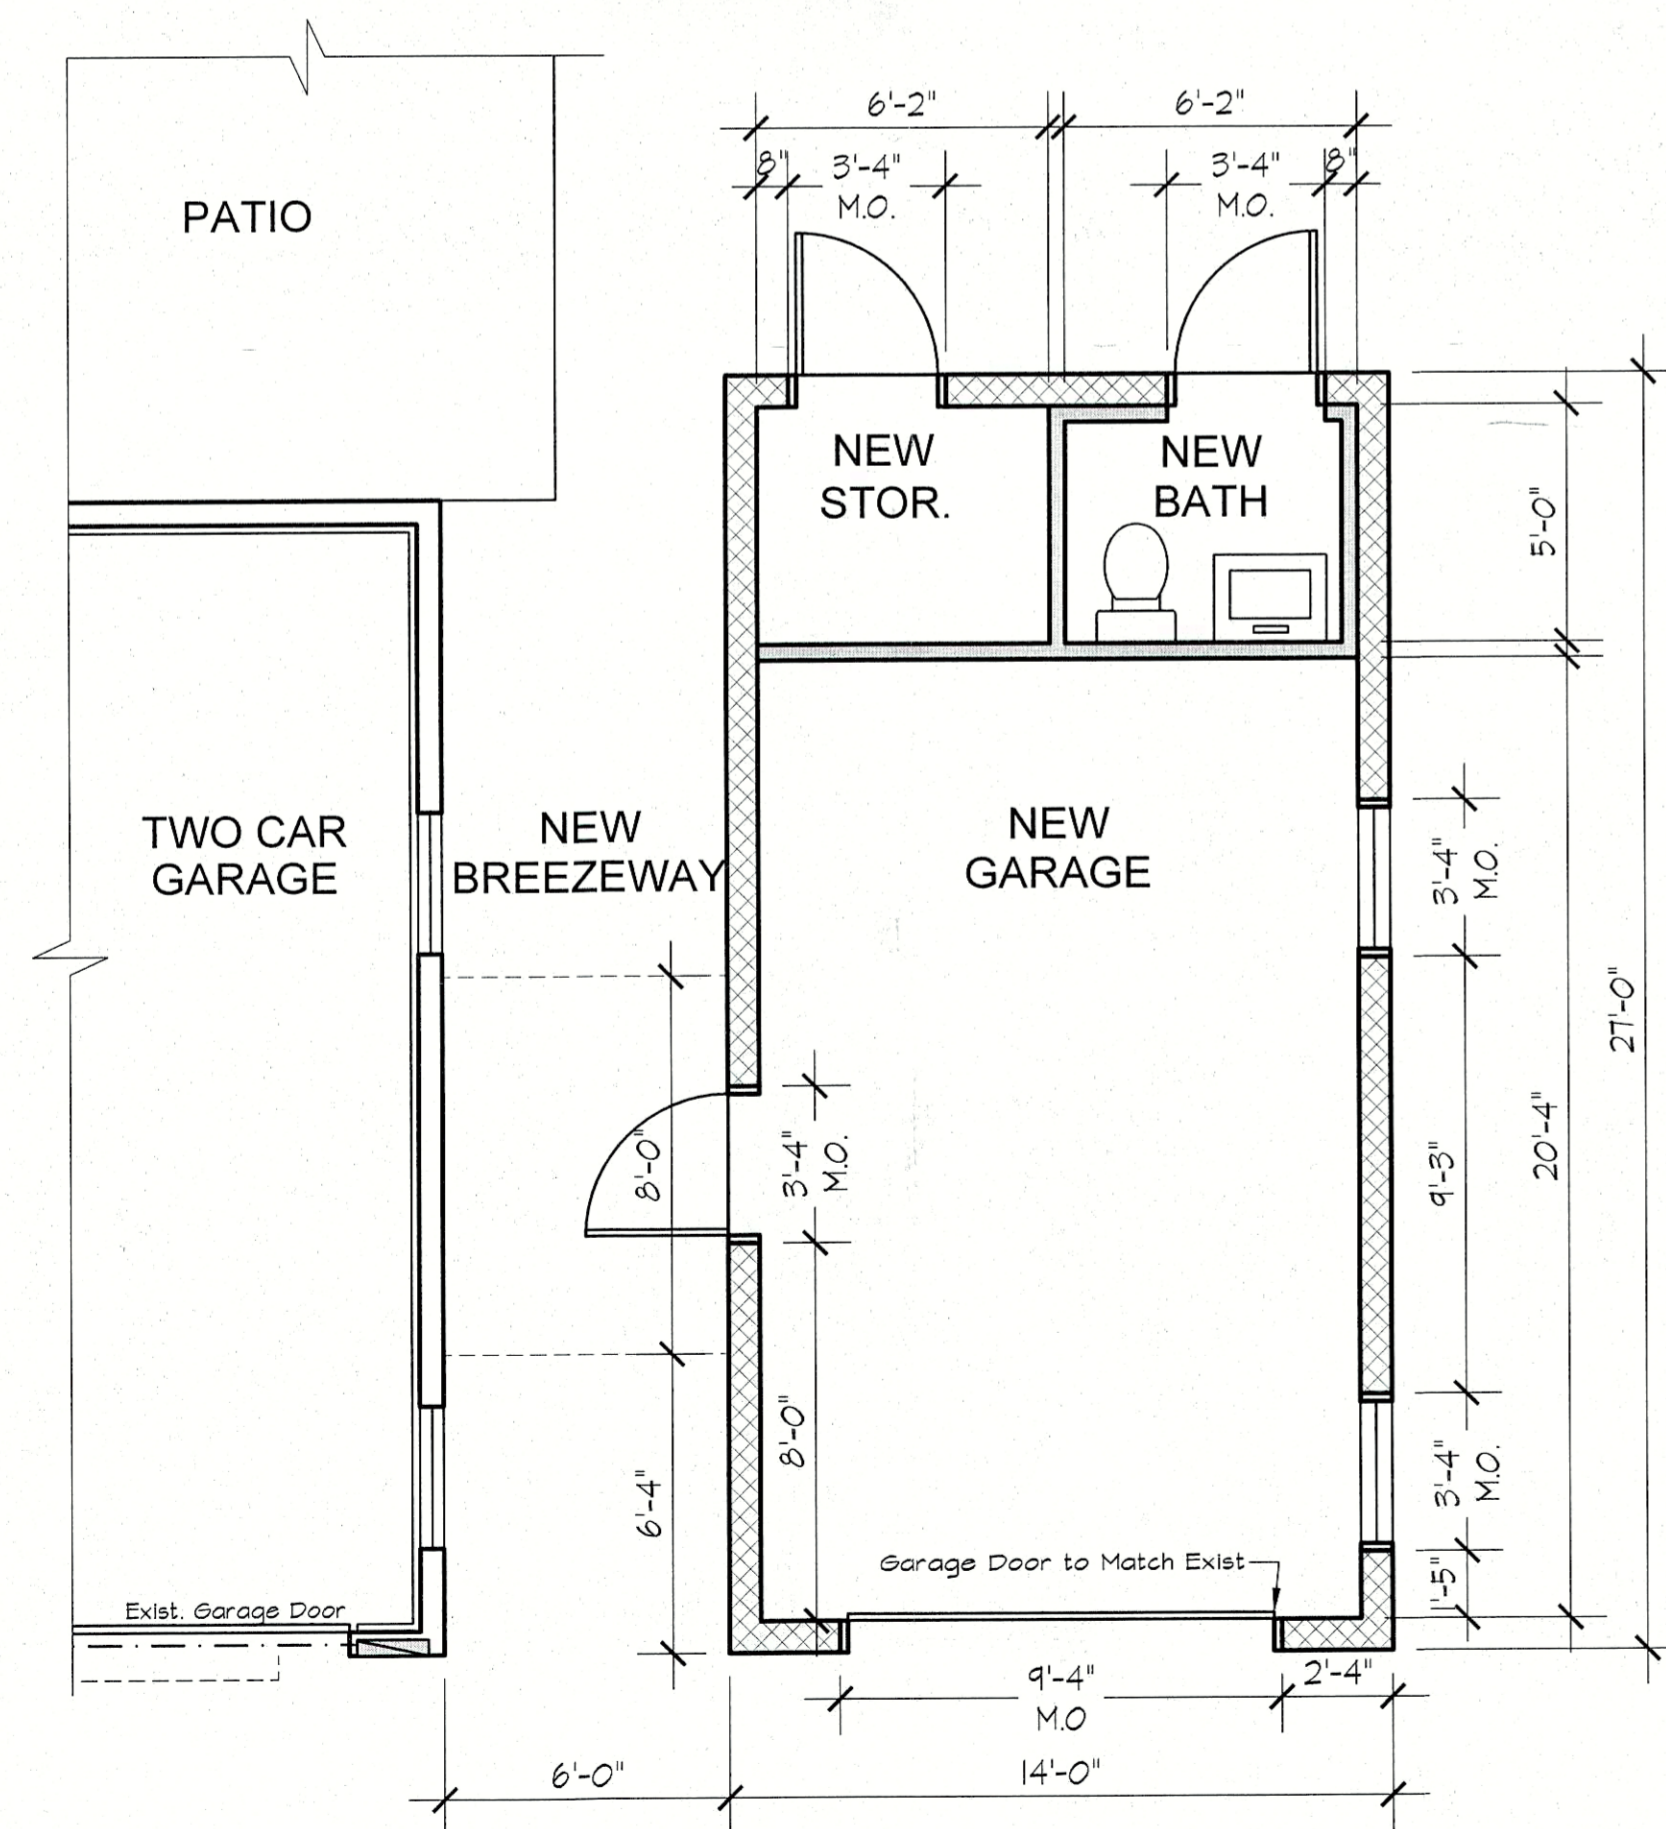

NEW GARAGE AND BREEZEWAY FLOOR PLAN
SCALE: 1/4"=1'-0"



PARTIAL FRONT ELEVATION
SCALE: 1/4"=1'-0"

THESE PLANS ARE INSTRUMENTS OF SERVICE AND MAY NOT BE ALTERED, REPRODUCED, OR COPIED WITHOUT PRIOR WRITTEN CONSENT. COPYRIGHT © 2016 - FOX ARCHITECTURAL DESIGN, PC
 073 970 6952
 design@foxarch.com
 www.foxarch.com
 546 STATE ROUTE 10 WEST, LEDGEWOOD, NEW JERSEY 07852

REV.	BY	DATE	DESCRIPTION

PROPOSED PLANS AND ELEVATIONS
 PROPOSED ADDITION AND ALTERATIONS FOR:
 BELGIOVINE RESIDENCE
 BIRCHWOOD ROAD
 BURGESS LANE BERGEN COUNTY, NEW JERSEY

DATE: 20/23	SCALE: AS NOTED
DATE: 10-01-20	SCALE: AS NOTED
DATE: 10-01-20	SCALE: AS NOTED
DATE: 10-01-20	SCALE: AS NOTED

UNLESS OTHERWISE SPECIFIED, ALL DIMENSIONS SHALL BE IN FEET AND INCHES.
 DIMENSIONS SHALL BE TO FACE UNLESS OTHERWISE SPECIFIED.
 DIMENSIONS SHALL BE TO FACE UNLESS OTHERWISE SPECIFIED.
 DIMENSIONS SHALL BE TO FACE UNLESS OTHERWISE SPECIFIED.

A1
 1 OF 1
 SHEET