




PARTIAL SIDE ELEVATION THROUGH BREEZEWAY  
SCALE: 1/4"=1'-0"



PARTIAL SIDE ELEVATION  
SCALE: 1/4"=1'-0"

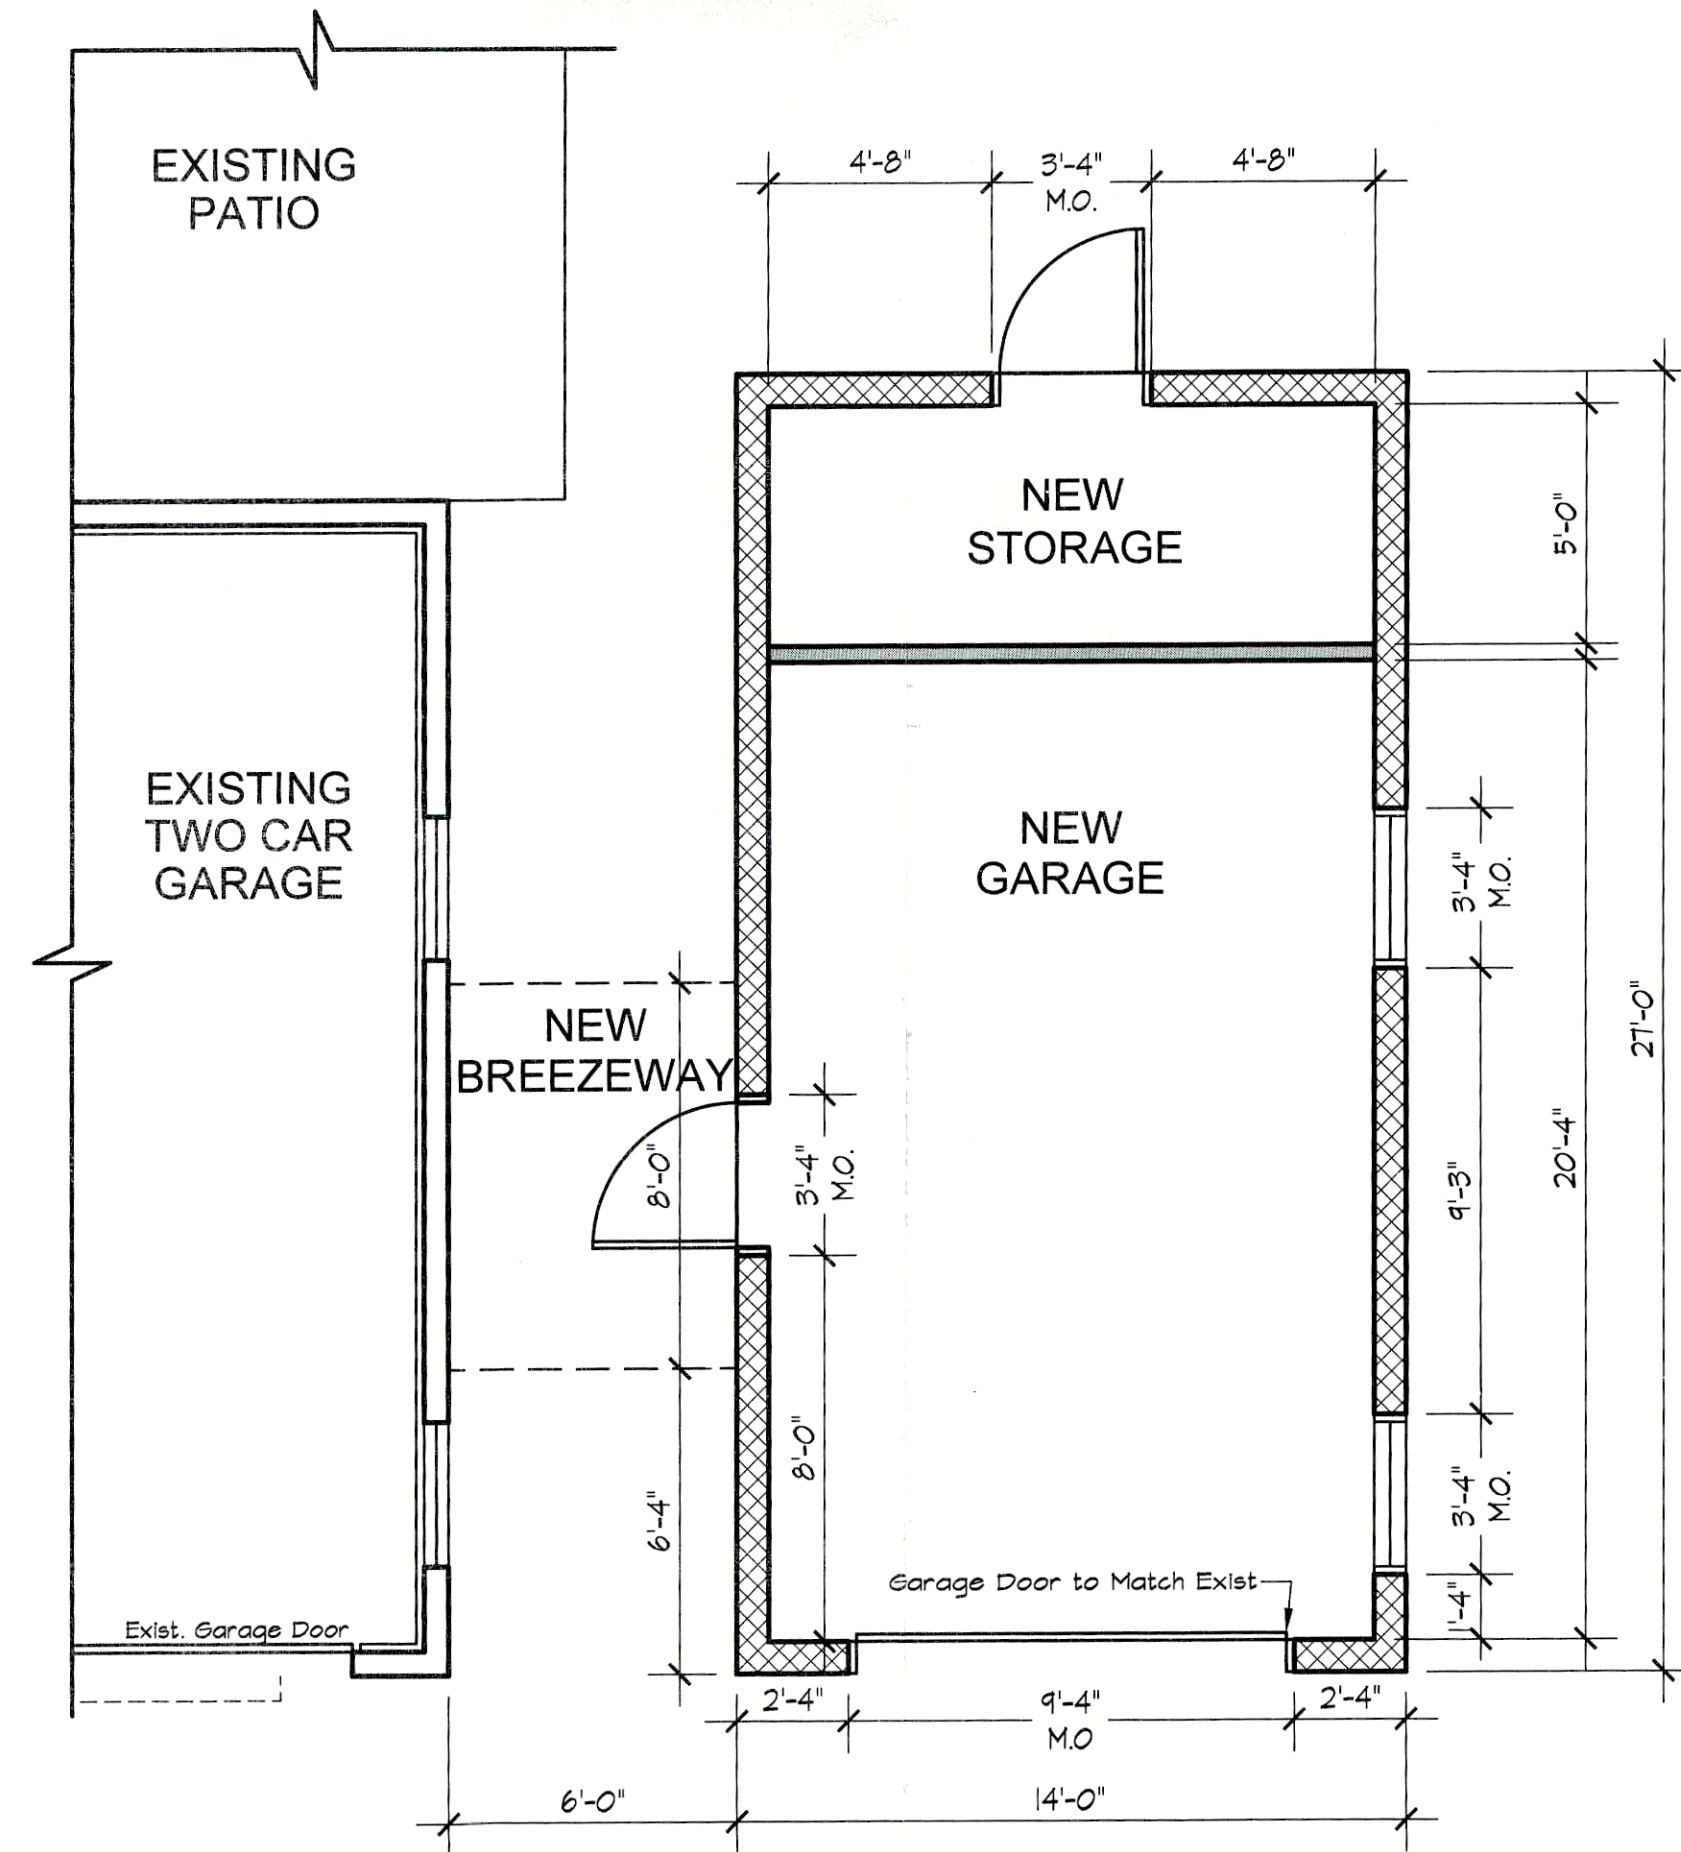

NEW GARAGE AND BREEZEWAY FLOOR PLAN  
SCALE: 1/4"=1'-0"



PARTIAL FRONT ELEVATION  
SCALE: 1/4"=1'-0"

REV.	BY	DATE	DESCRIPTION
1	FW	6-21	REVISION PLAN AS PER OWNER COMMENTS

These plans are instruments of service and may not be altered, reproduced, or copied without prior written consent. Copyright © 2020, Fox Architectural Design, PC

973 970-9355  
design@foxarch.com  
www.foxarch.com

**Fox Architectural Design PC**

546 STATE ROUTE 10 WEST, LEDGEWOOD, NEW JERSEY 07852

**PROPOSED PLANS AND ELEVATIONS**  
PROPOSED ADDITION AND ALTERATIONS FOR:  
BELGIOVINE RESIDENCE  
1 BIRCHWOOD ROAD  
BERGEN COUNTY, NEW JERSEY

JOB NO. 20129  
DATE 10-01-20  
DRAWN CT

**A1**