


Outfall ID	Road Name	Pipe Material	Pipe Size (in)	Outfall ID	Road Name	Pipe Material	Pipe Size (in)	Outfall ID	Road Name	Pipe Material	Pipe Size (in)
1	Thomas Ct	Concrete	18	29	Pinecrest Dr	Concrete	24	Res-06	Woodcliff Ave	n/a	n/a
2	Lynn Ct	Concrete	0	30	Pinecrest Dr	Concrete	20	Res-07	Woodcliff Ave	n/a	n/a
3	Stratford Ct	Concrete	18	31	Pinecrest Dr	Concrete	12	Res-08	Woodcliff Ave	n/a	n/a
4	Benjamin Ct	Concrete	24	33	Pinecrest Dr	Concrete	24	Res-09	Woodcliff Ave	n/a	n/a
06-A	Saddle River Rd	Metal	18	34-A	Wierimus Ln	Inlet	n/a	Res-10	Coles Crossing Rd	Concrete	24
06-B	Saddle River Rd	Concrete	18	34-B	Wierimus Ln	Inlet	n/a	Res-11	Woodcliff Ave	n/a	n/a
7	Sylvia Ct	Concrete	24	35	Wright St S	Concrete	15	Res-12	Mill Rd	Metal	24
8	Heidi Ln	Concrete	20	36	Olde English Ct	Concrete	24	Res-13	Mill Rd	Concrete	30
9	Pond Rd	Concrete	48	BB-01	Pascack Rd	Concrete	18	Res-14	Pascack Rd	Metal	18
10	Pond Rd	Concrete	16	BB-02	Pascack Rd	Concrete	24	Res-15	Pascack Rd	n/a	n/a
11	Saddle River Rd	Concrete	24	BB-03	Glen Rd	Concrete	18	Res-16	Pascack Rd	Metal	30
12	Saddle River Rd	Concrete	8	BB-04	Glen Rd	Metal	36	Res-17	Pascack Rd	Metal	15
13-A	Old Mill Rd	Metal	14	BB-05	Glen Rd	Concrete	30	Res-18	Pascack Rd	Concrete	18
13-B	Old Mill Rd	Metal	18	BB-06	Glen Rd	Metal	16	Res-19	Broadway	Concrete	12
14	Old Mill Rd	Metal	18	BB-07	Glen Rd	Metal	18	Res-20	Broadway	Metal	18
15	Old Mill and Werimus Rd	n/a	n/a	BB-08	Glen Rd	Concrete	20x24	Res-21	Broadway	Other	18
16	Fern St	Concrete	18	BB-09	Glen Rd	Metal	14	School-1	Learning Ln	PVC	n/a
17	Fern St	n/a	n/a	BB-10	Glen Rd	Metal	16	School-2	Learning Ln	Metal	14
18	Fern St	Concrete	60	BB-11	Windham Ct	Concrete	18	School-3	Learning Ln	Metal	36
19	Werimus Rd	Concrete	18	PB-1	Woodcliff Ave	n/a	n/a	WB-1	Woodcrest Dr	Metal	16
21	Wright St N	Concrete	20	PB-2	Heritage Ct	Plastic	16	WD-Park-1	Prospect Ave	Inlet	n/a
22	Olde English Ct	Concrete	24	PB-3	Heritage Ct	Metal	20x36	WD-Park-2	Prospect Ave	Inlet	n/a
23	Wright St N	Concrete	15	PB-4	Heritage Ct	Concrete	24	WD-Park-3	Wood Dale Park	Concrete	18
24	Brookview Dr	Concrete	12	Res-01	Woodcliff Ave	PVC	12	WD-Park-4	Wood Dale Park	Concrete	14x16
25	Brookview Dr	Concrete	48	Res-02	Woodcliff Ave	n/a	n/a	WD-Park-5	Wood Dale Park	Concrete	24x36
26	Brookview Dr	n/a	n/a	Res-03	Woodcliff Ave	n/a	n/a	WD-Park-6	Prospect Ave	Metal	30
27	Brookview Dr	Concrete	14	Res-04	Woodcliff Ave	n/a	n/a	WD-Park-7	Prospect Ave	Concrete	30
28	Brookview Dr	Concrete	18	Res-05	Woodcliff Ave	n/a	n/a	WD-Park-8	Prospect Ave	Concrete	36
								WD-Park-9	Prospect Ave	Metal	n/a

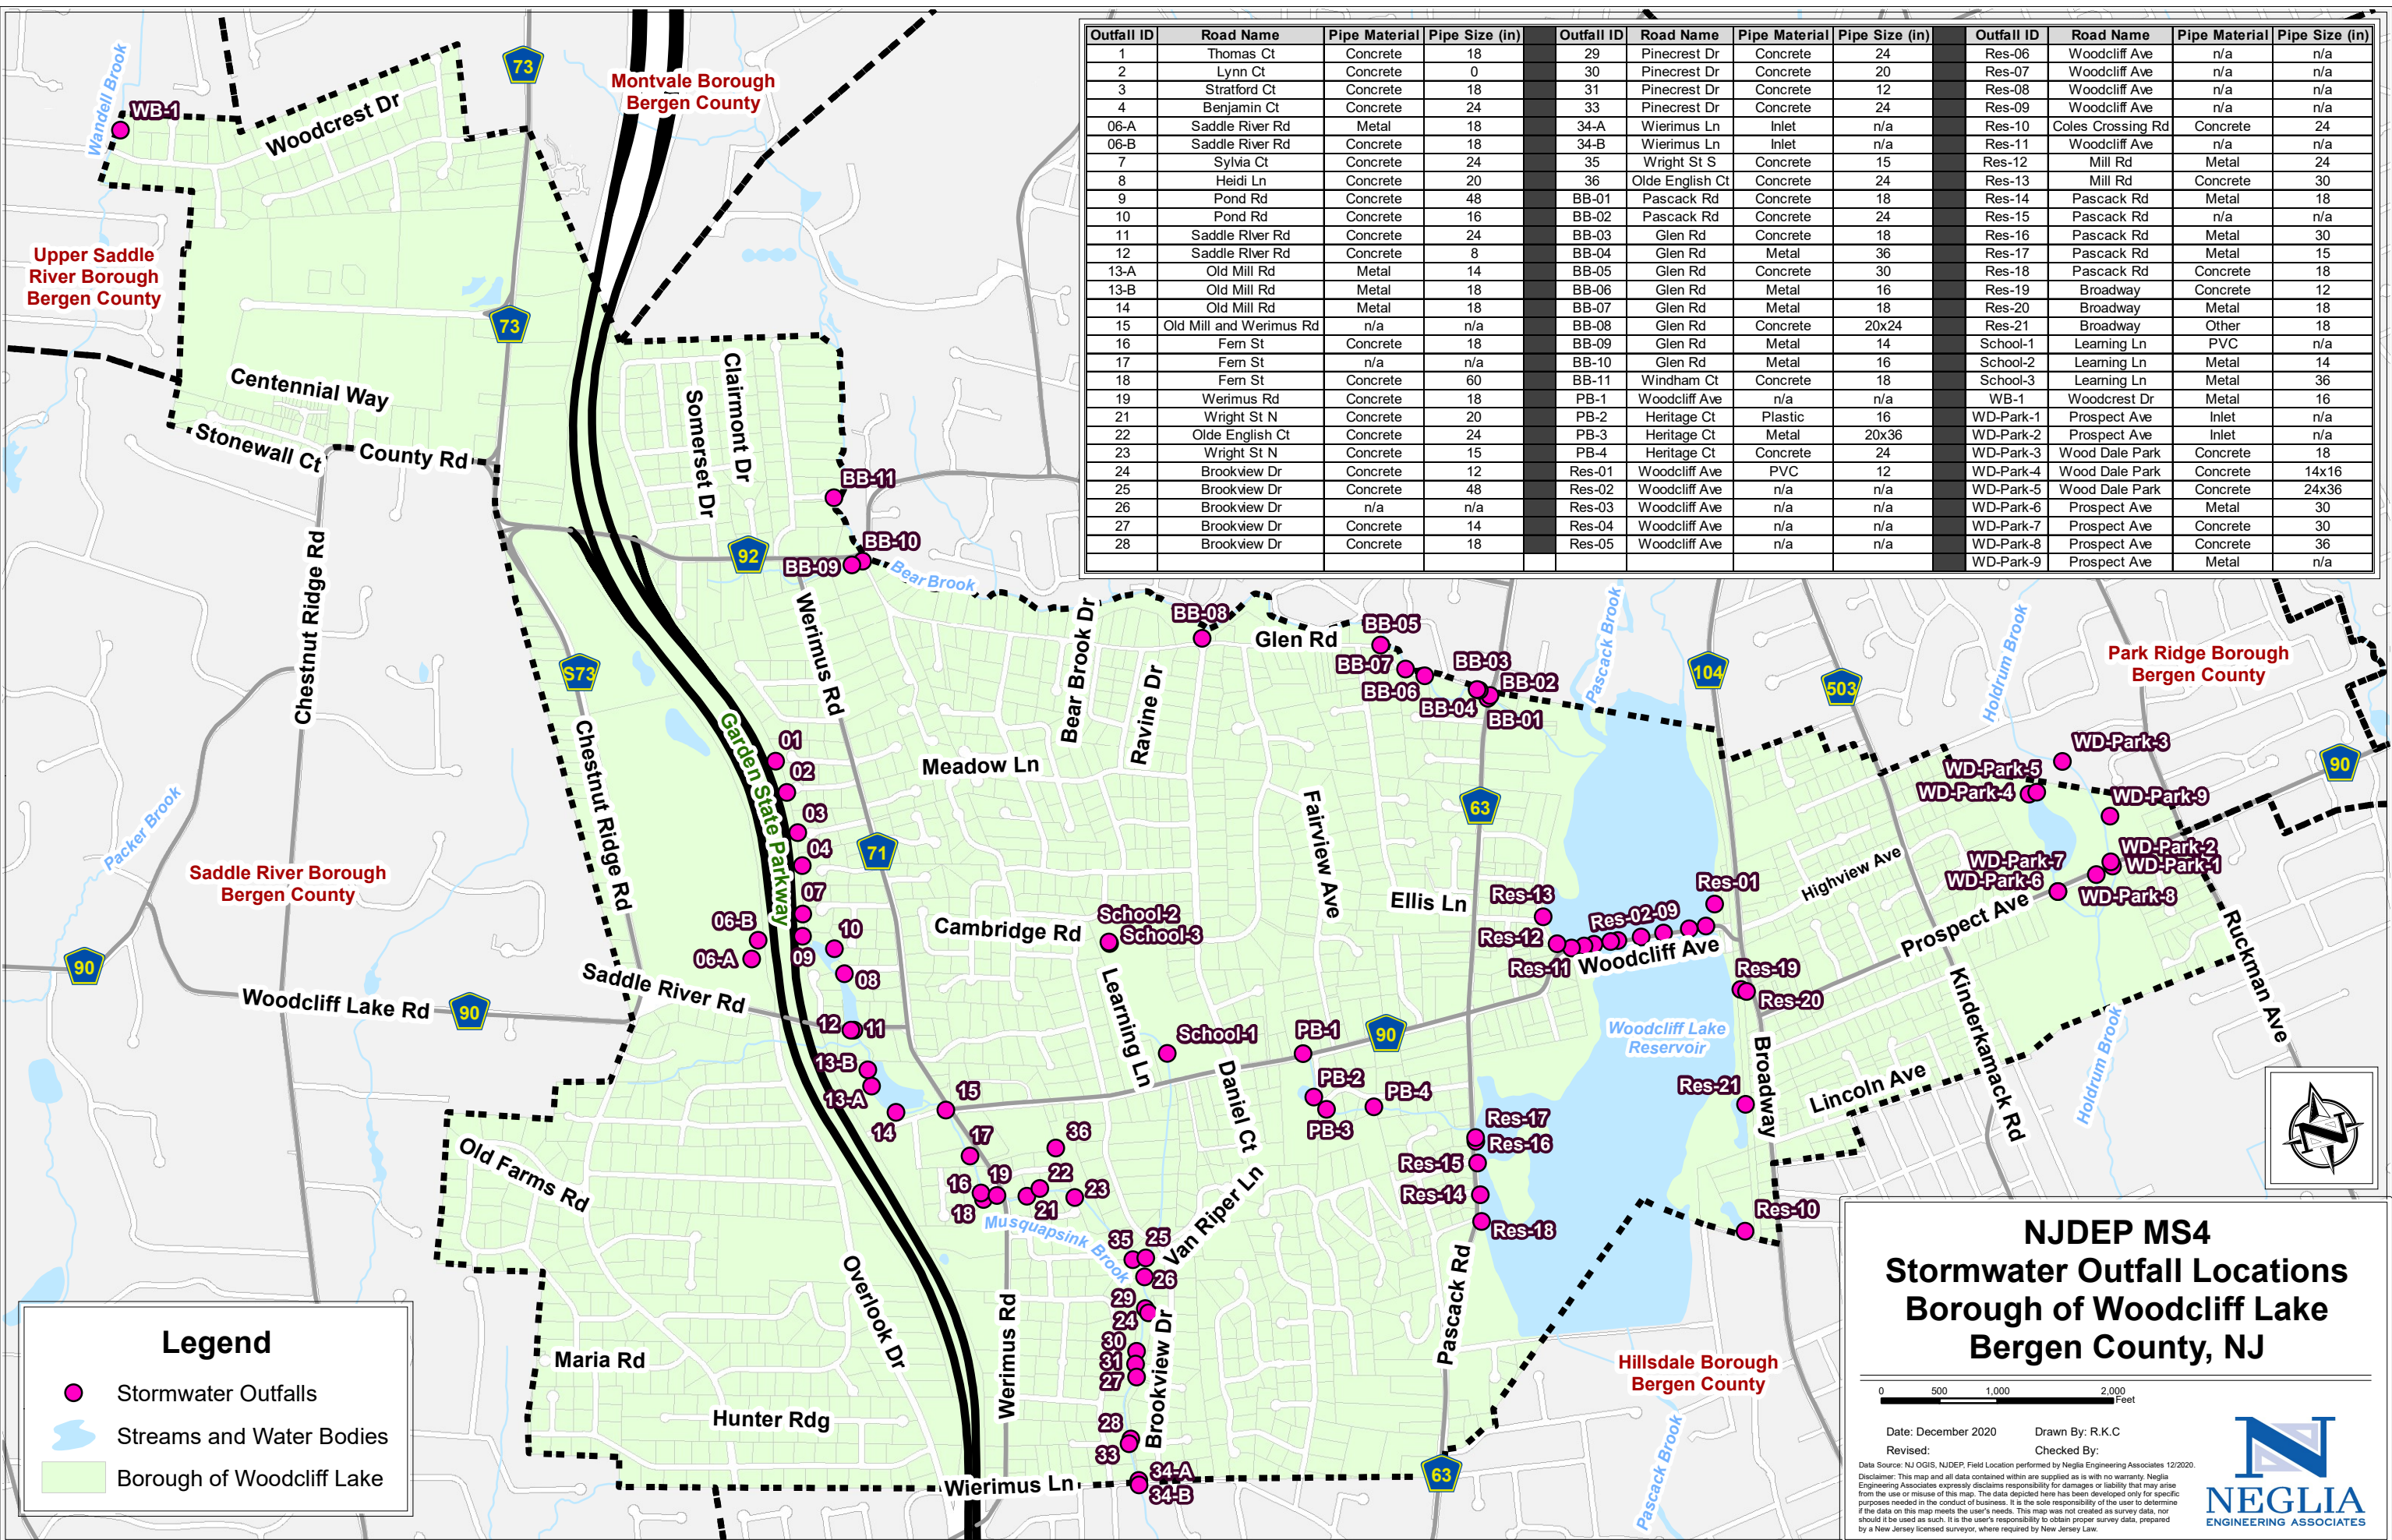

**NJDEP MS4
Stormwater Outfall Locations
Borough of Woodcliff Lake
Bergen County, NJ**

0 500 1,000 2,000 Feet

Date: December 2020 Drawn By: R.K.C
Revised: Checked By:

Data Source: NJ OGIS, NJDEP, Field Location performed by Neglia Engineering Associates 12/2020.
Disclaimer: This map and all data contained within are supplied as is with no warranty. Neglia Engineering Associates expressly disclaims responsibility for damages or liability that may arise from the use or misuse of this map. The data depicted here has been developed only for specific purposes needed in the conduct of business. It is the sole responsibility of the user to determine if the data on this map meets the user's needs. This map was not created as survey data, nor should it be used as such. It is the user's responsibility to obtain proper survey data, prepared by a New Jersey licensed surveyor, where required by New Jersey Law.

